
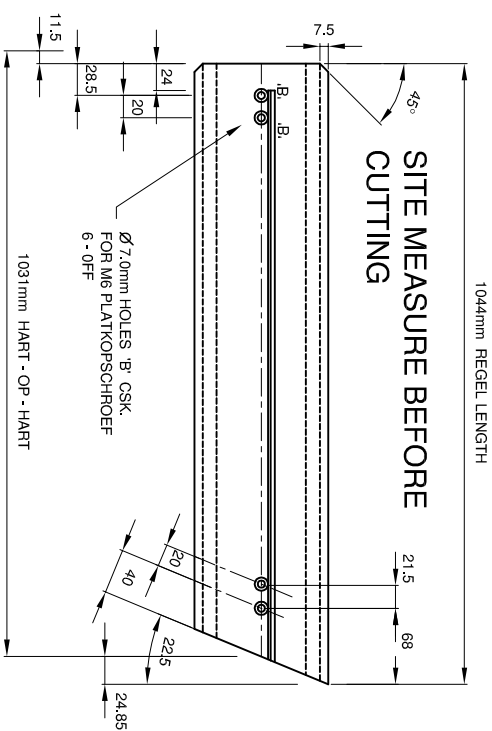
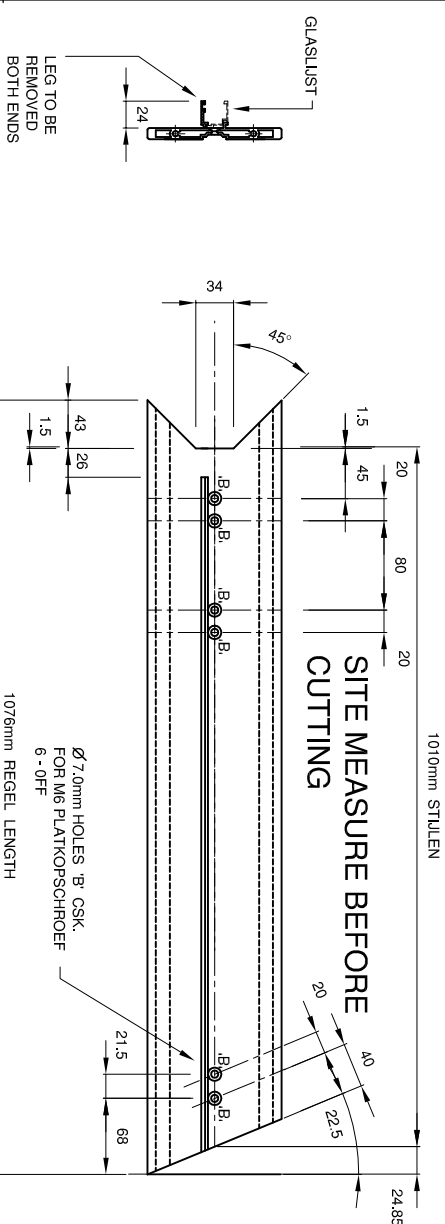


2082.5mm HART-OP-HART (STULEN)

FINISH: POLYESTER POWDER  
COATED KLEUR RAL 9011 ZWART

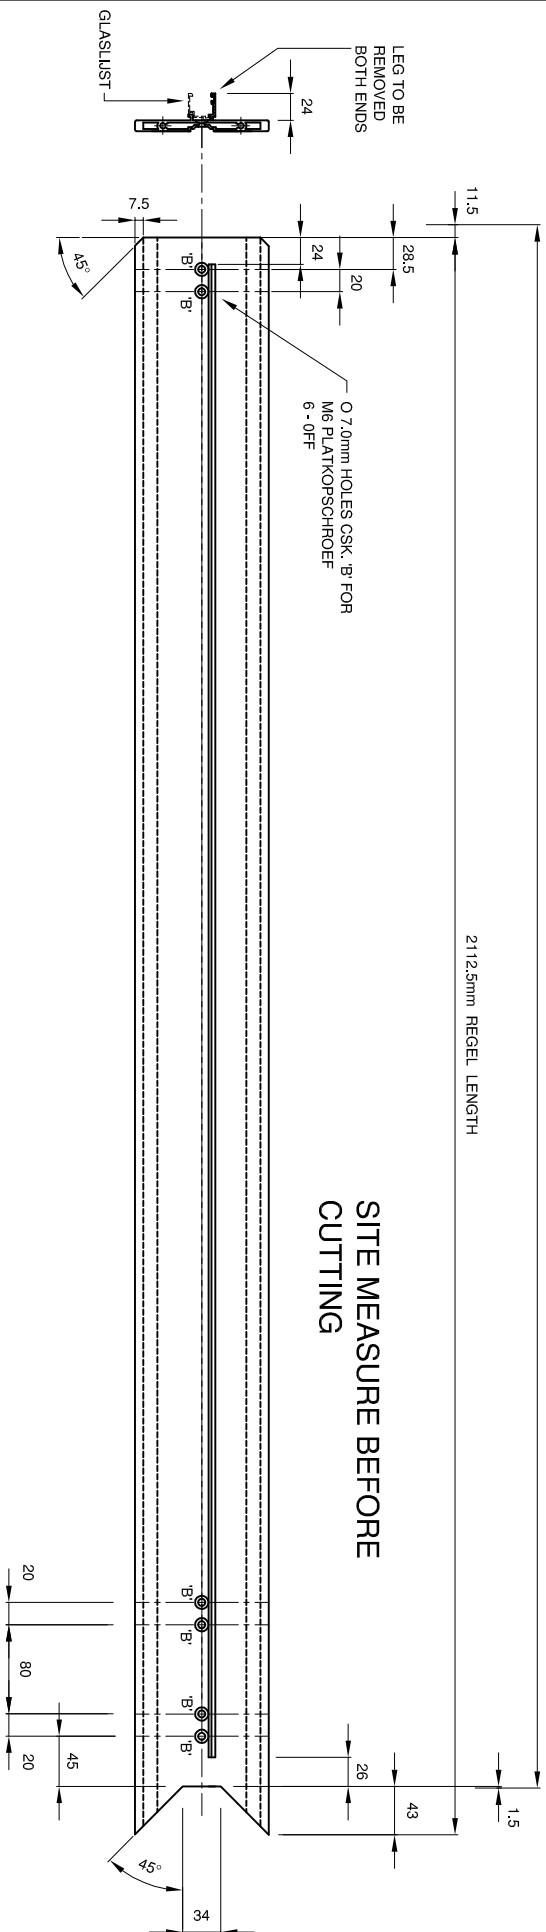

## BOVEN REGEL - "BIRDS MOUTH"

HART - OP - HART	REGEL LENGTH	LOCATION	HOEVEELHEID
2082.5	2039.5	WAND B BEG - GRAND (DRG.104)	2 - R.H. AS DRAWN
2082.5	2039.5	WAND B BEG - GRAND (DRG.104)	1 - OFF L.H. OP. HAND
1010	1076	WAND A/B BEG - GRAND (DRG.104)	1 - OFF
1031	1044	WAND A/B BEG - GRAND (DRG.104)	1 - OFF

PROJECT: BINNENWANDEN LOUNGE CENTRAL ORDER NO: 99-7854

GETEKEND:	SCHAAL:	DATUM:						BLAD:
1:5 @ A3	A3	A	B	C	D	E	F	M08 A

accoord opdrachtgever: controle hoofd tekenkamer: status tekening:  VOORLOPIG  DEFINITIEF

deze tekening is ons eigendom en mag zonder schriftelijke toestemming niet gecopieerd noch aan derden ter inzage worden gegeven.